

THE PRESTON PARTNERSHIP, LLC
 A MULTI-DISCIPLINARY DESIGN FIRM
 SOUTH TERRACES
 115 PERIMETER CENTER PLACE, SUITE 650
 ATLANTA, GEORGIA 30346
 TELEPHONE: 770 396 7248
 FAX: 770 396 2945
 WWW.THEPRESTONPARTNERSHIP.COM
 CONSULTANT

SEAL _____

PROJECT _____
ASHFORD AT BROOKHAVEN
 ATLANTA, GA

FOR _____

ASHFORD AT BROOKHAVEN LLC
 5 RAVINIA DRIVE
 ATLANTA, GA
 770-206-5303

△ ISSUE _____ DATE _____

DATE 03/20/12

JOB NUMBER 1118901

DRAWN BY SK DM

CHECKED BY MJG

SHEET TITLE BUILDING ELEVATIONS

SHEET NUMBER A4-01

COMMENTS _____

OVERLAY SUBMISSION SET

© 2012 The Preston Partnership, LLC




2 DRESDEN ELEVATION AT BUILDING 'A'
 SCALE: 1/8" = 1'-0"



1 DRESDEN ELEVATION AT BUILDING 'B'
 SCALE: 1/8" = 1'-0"

EXTERIOR FINISH KEY							
TAG	MATERIAL DESCRIPTION	COLOR	MANUFACTURER	TAG	MATERIAL DESCRIPTION	COLOR	MANUFACTURER
B-1	BRICK VENEER	DOLOMITE GRAY	GLEN GERY	M-1	METAL GUARDRAIL	TBD	TBD
	BRICK MORTAR	TBD	TBD	M-2	METAL COPING - PRE-FINISHED	MATCH SW 7013	TBD
B-2	BRICK VENEER	HERITAGE SMOOTH	CAROLINA CERAMICS	M-3	METAL CANOPY	ANODIZED SILVER (ALUM)	N/A
	BRICK MORTAR	TBD	TBD	D-1	ALUM. DOWNSPOUT, FIELD PAINTED.	TBD	TBD
B-3	BRICK VENEER	THIN HERITAGE SMOOTH	CAROLINA CERAMICS	D-2	CONDUCTOR BOX	TBD	TBD
	BRICK MORTAR	TBD	TBD	D-3	PRE-FIN'D ALUM. GUTTER OVER FIBER-CEMENT FASCIA BOARD.	TBD	TBD
B-4	BRICK SOLDIER COURSE	DOLOMITE GRAY	GLEN GERY	L-1	PRE-FINISHED ALUM. LOUVER	TBD	TBD
	BRICK MORTAR	TBD	TBD	G-1	GLASS GUARDRAIL	TBD	TBD
				OHD	OVERHEAD ROLL UP DOOR WITH MOTOR OPERATION	TBD	TBD
S-1	STUCCO SYSTEM 3 COAT	COLOR 1	TBD				
S-2	STUCCO SYSTEM 3 COAT	COLOR 2	TBD				
H-1	HARDI PANEL	SW2827 COLONIAL REVIVAL STONE	SW				
H-2	HARDI PANEL	SW2848 ROYCROFT PEWTER	SW				
H-3	HARDI PANEL	SW7013 IVORY LACE	SW				
H-4	HARDI PANEL	SW7067 CITYSCAPE	SW				

ELEVATION / FINISH SCHEDULE NOTES:
 1. PAINT WALL PENETRATIONS SUCH AS DRYER AND TOILET VENTS SAME COLOR AS ABUTTING WALL FINISH, TYPICAL ALL LOCATIONS.
 2. BALCONY SIDE WALL EXTERIOR FINISH TO MATCH ADJACENT BACK WALL.
 3. SW = SHERWIN WILLIAMS.

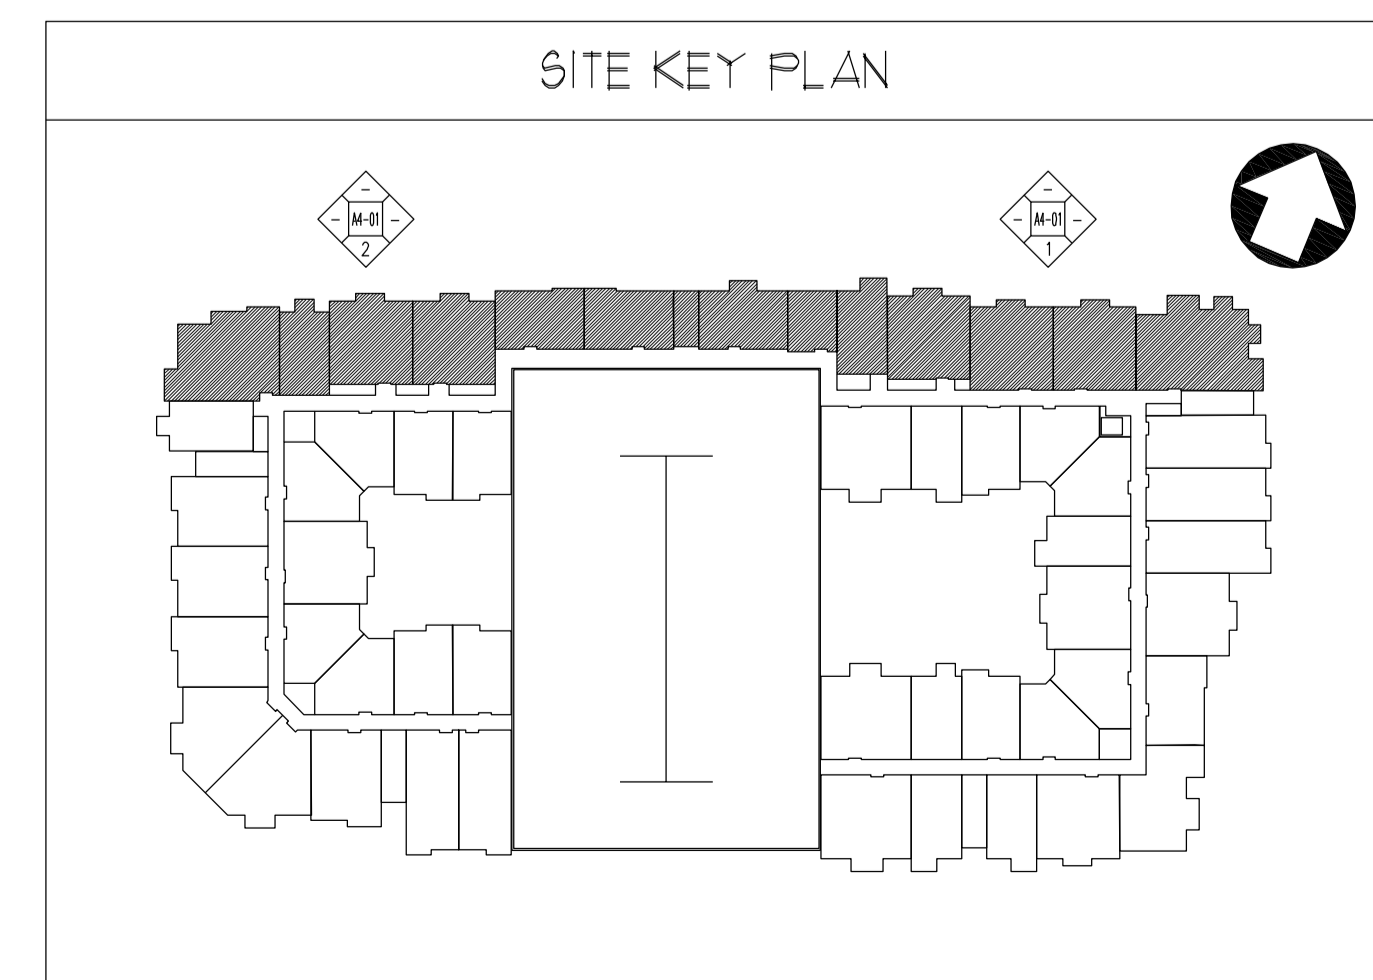

SITE KEY PLAN